
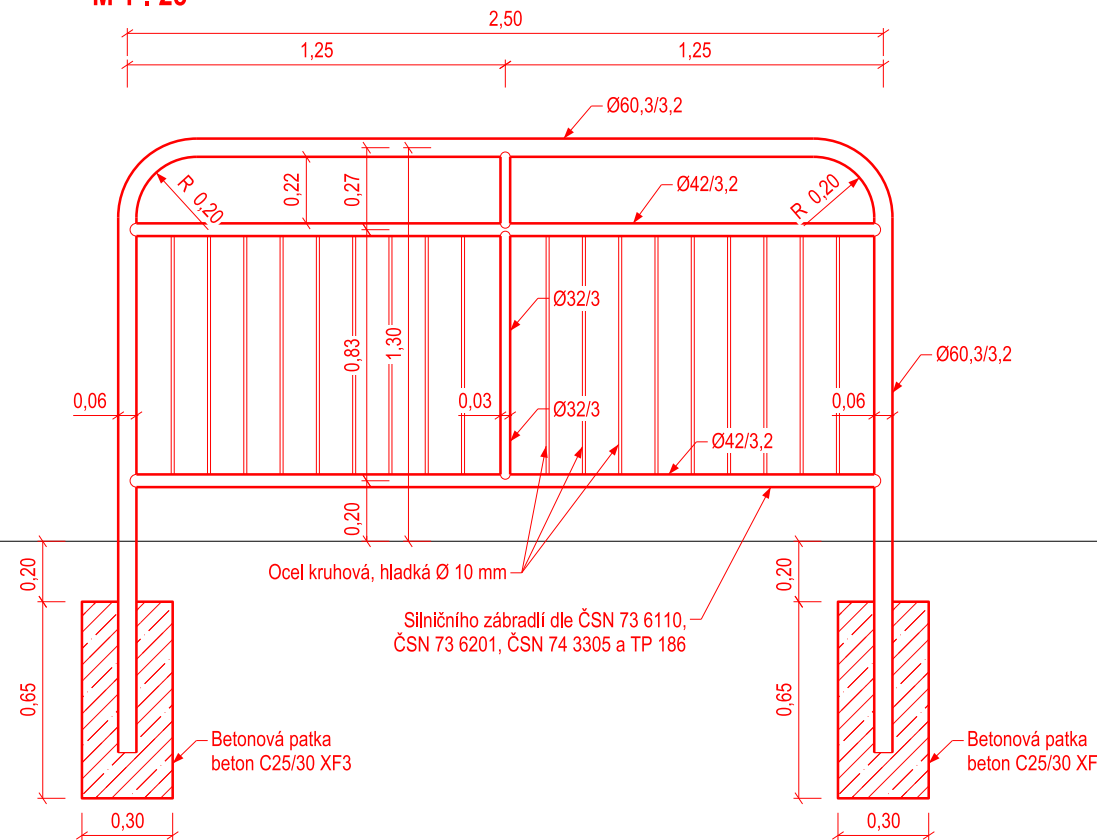
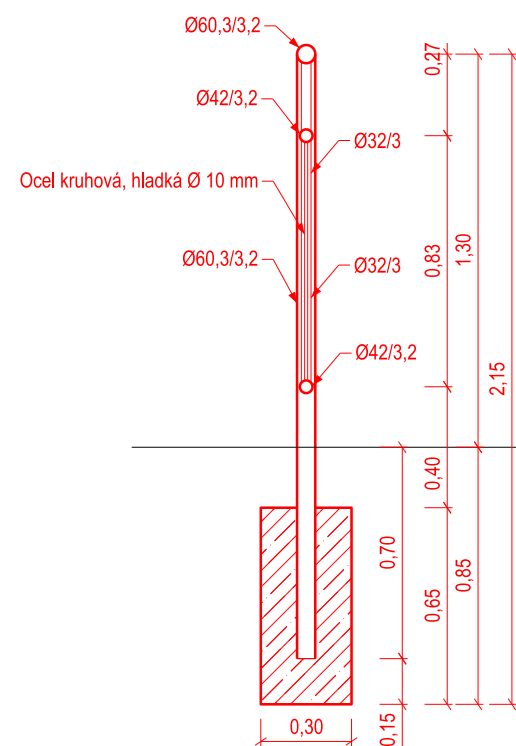
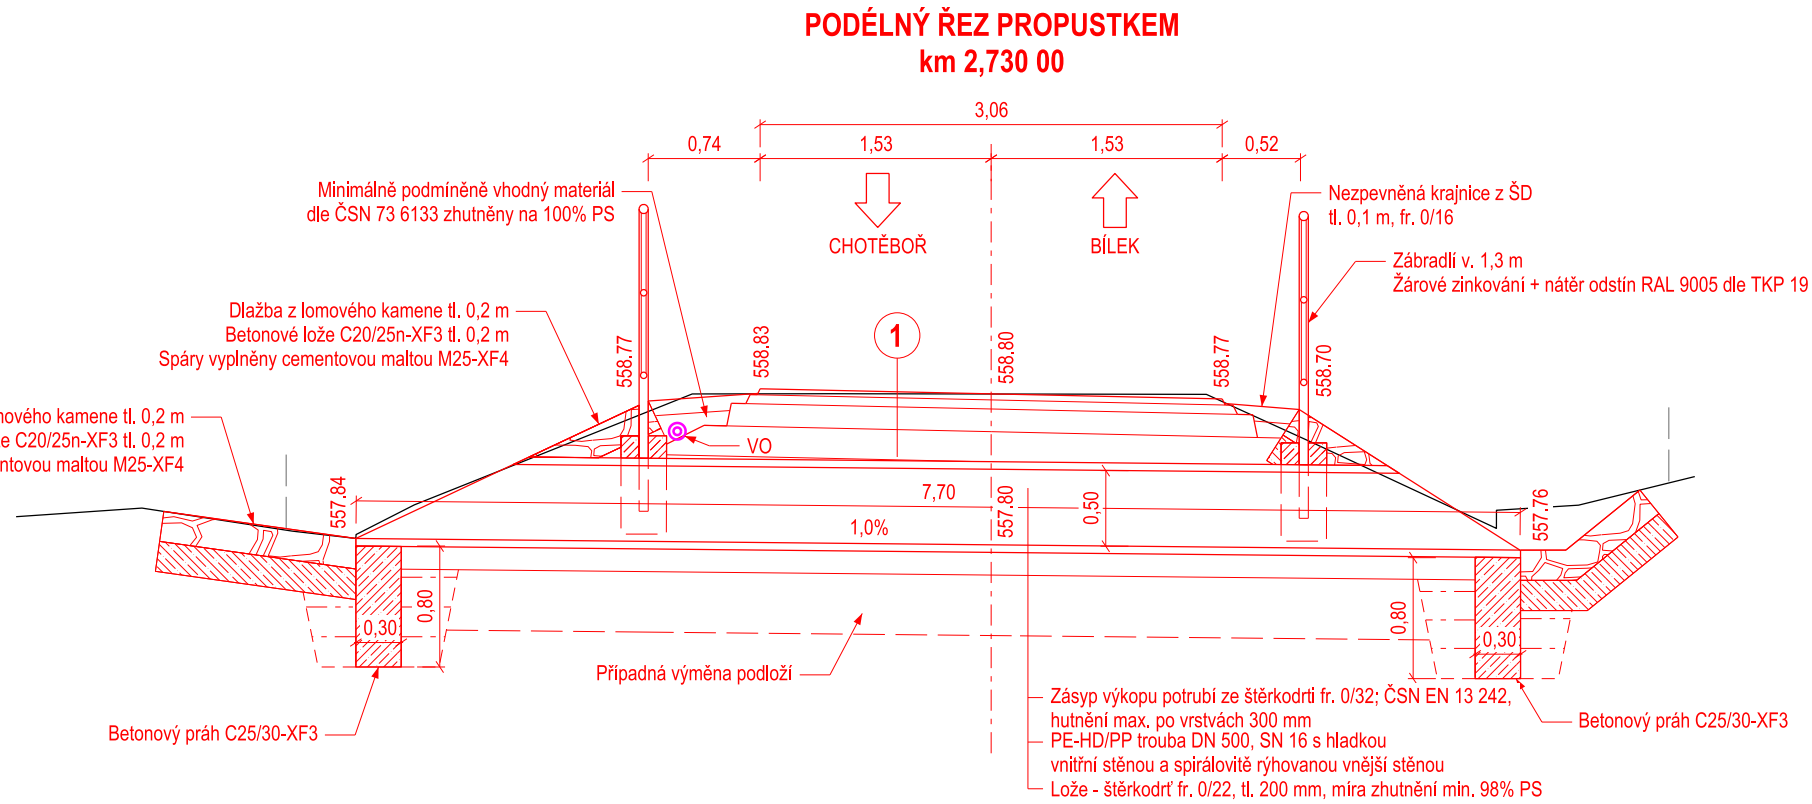
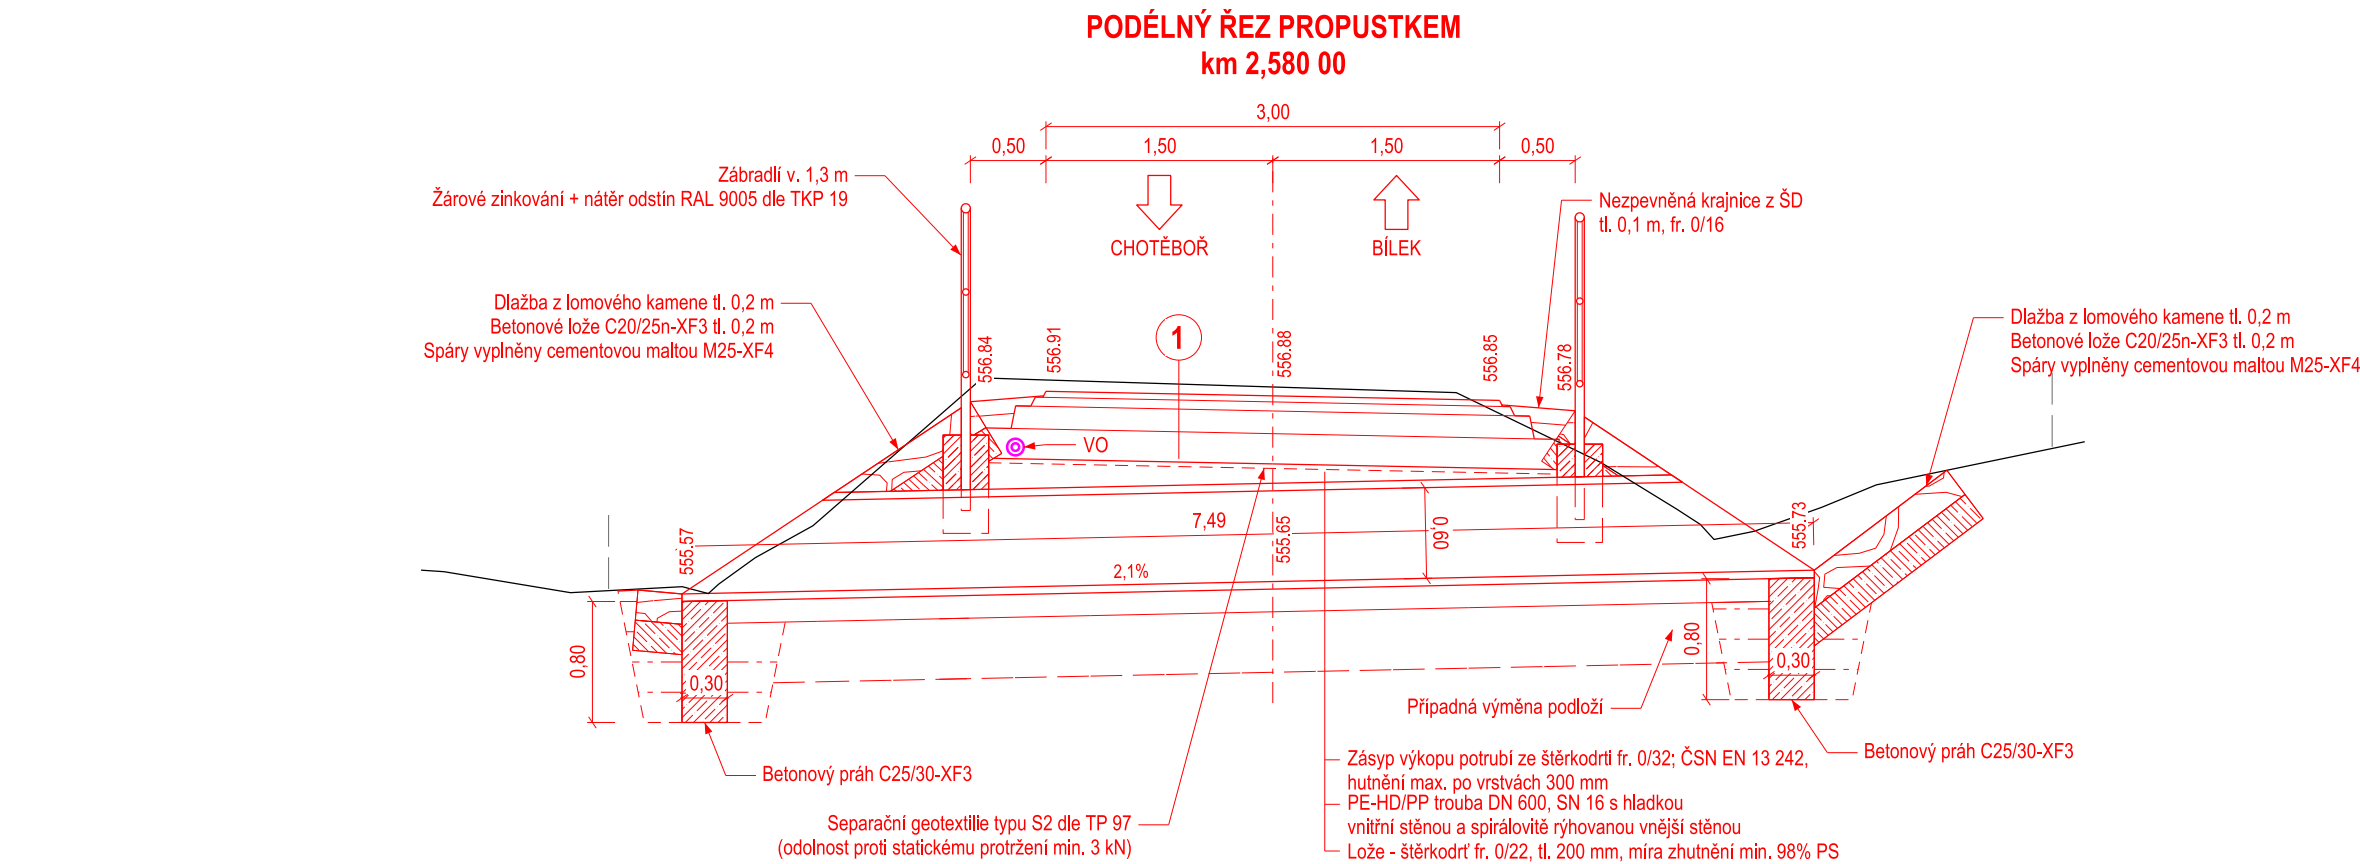
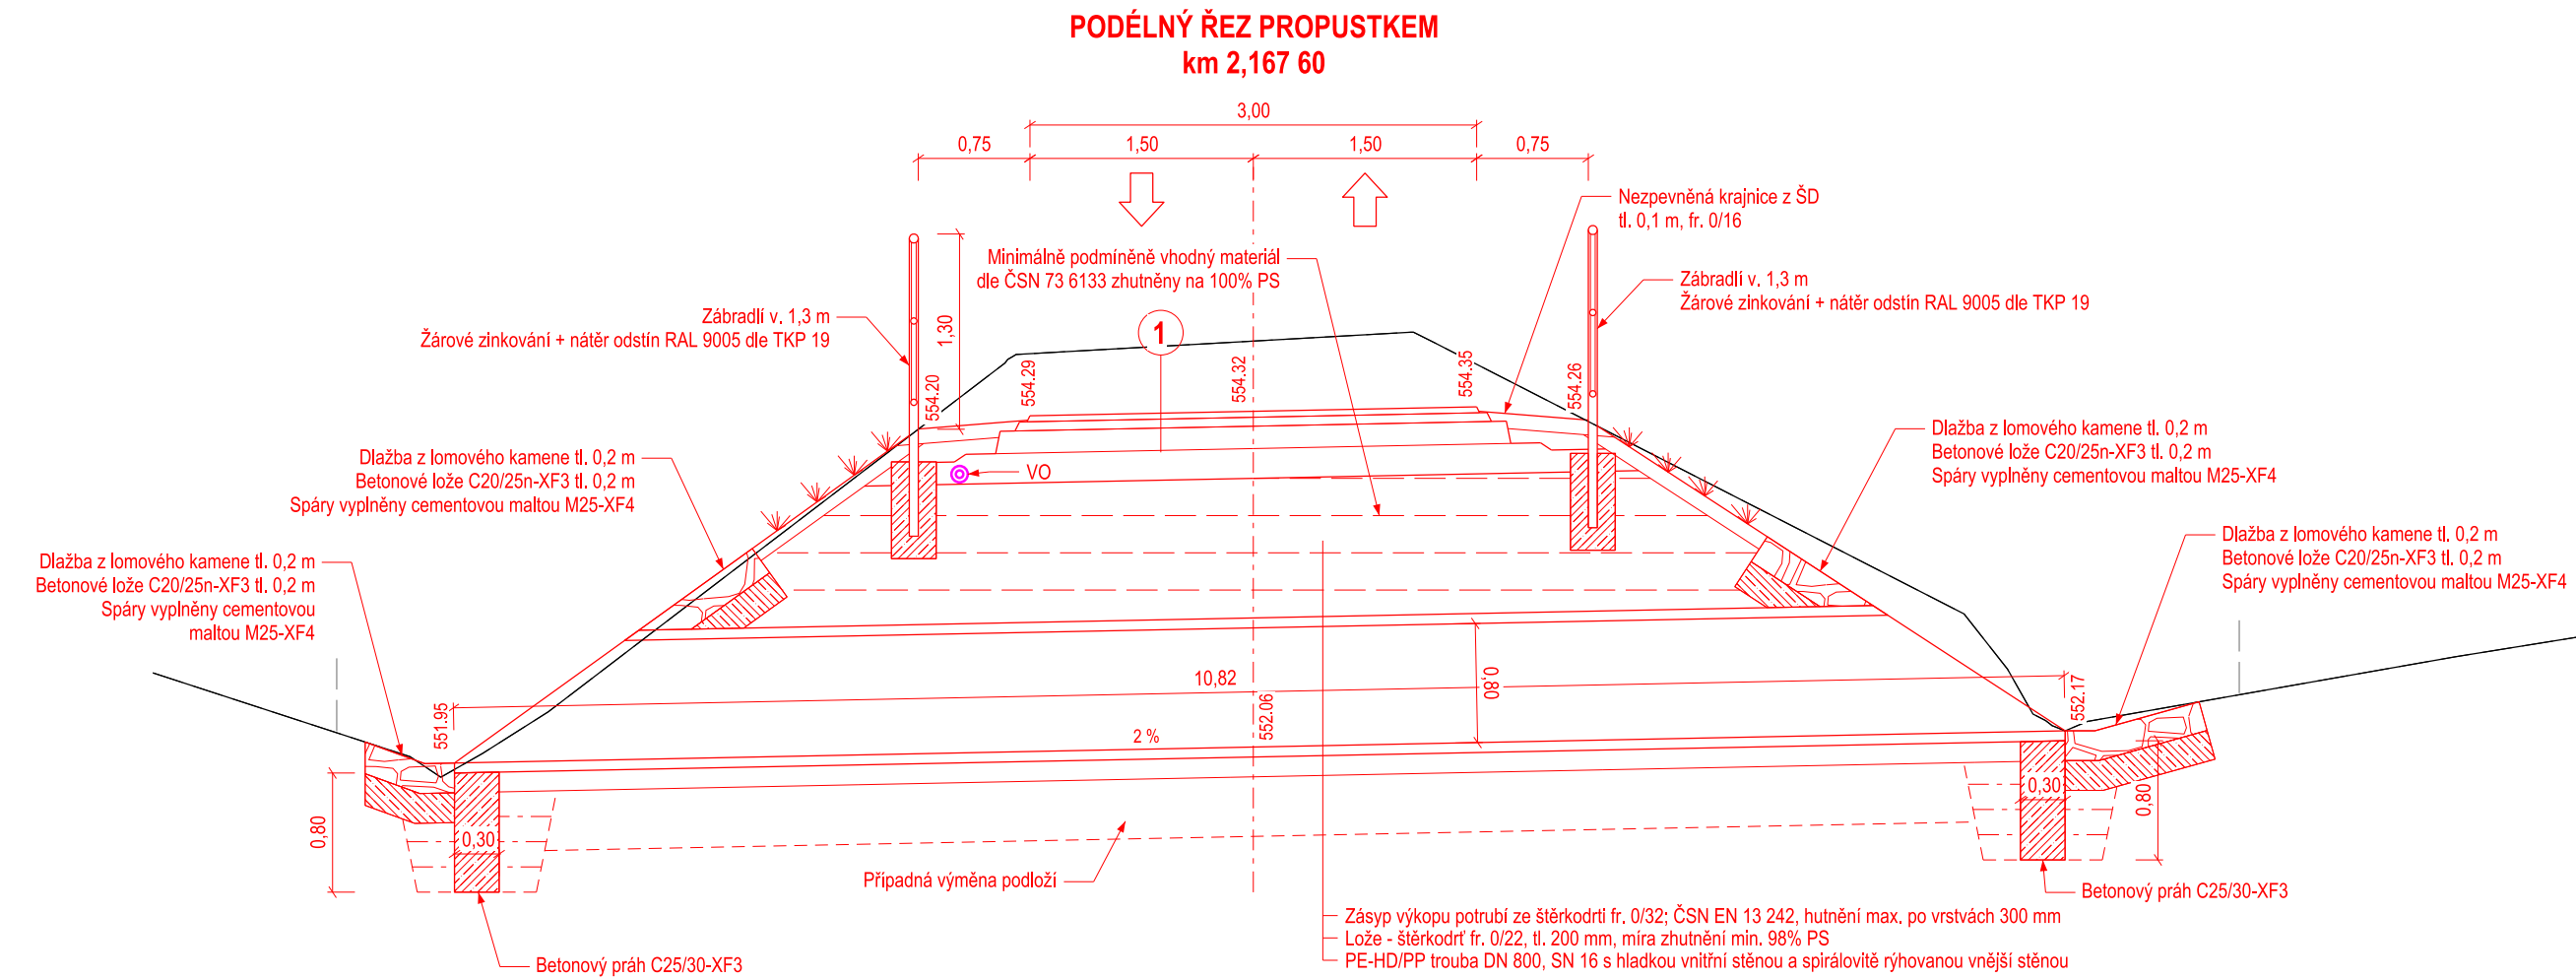
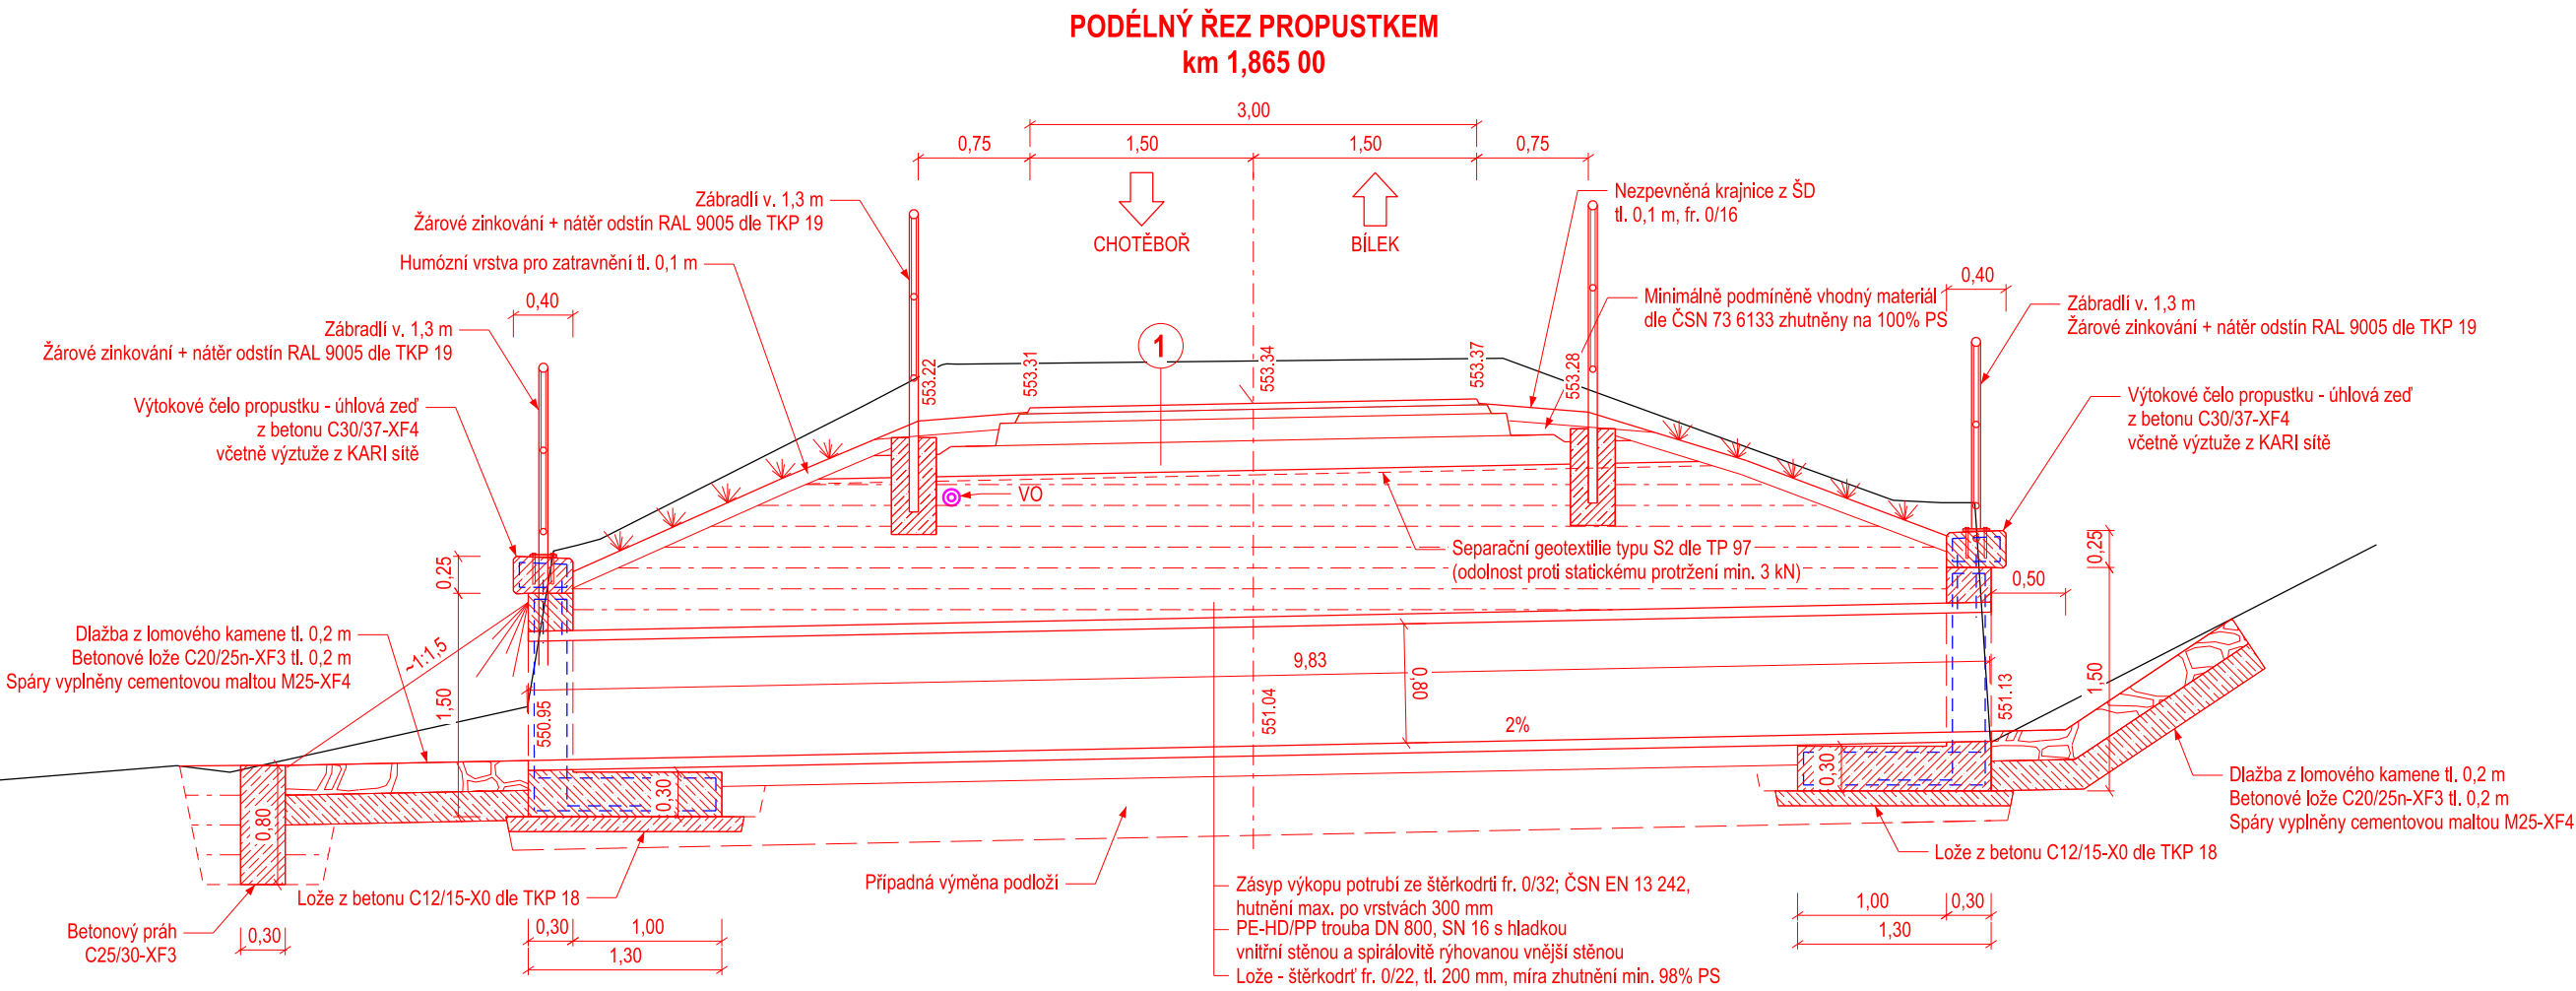



PODĚLNĚ I
MĚŘ. 1 : 50

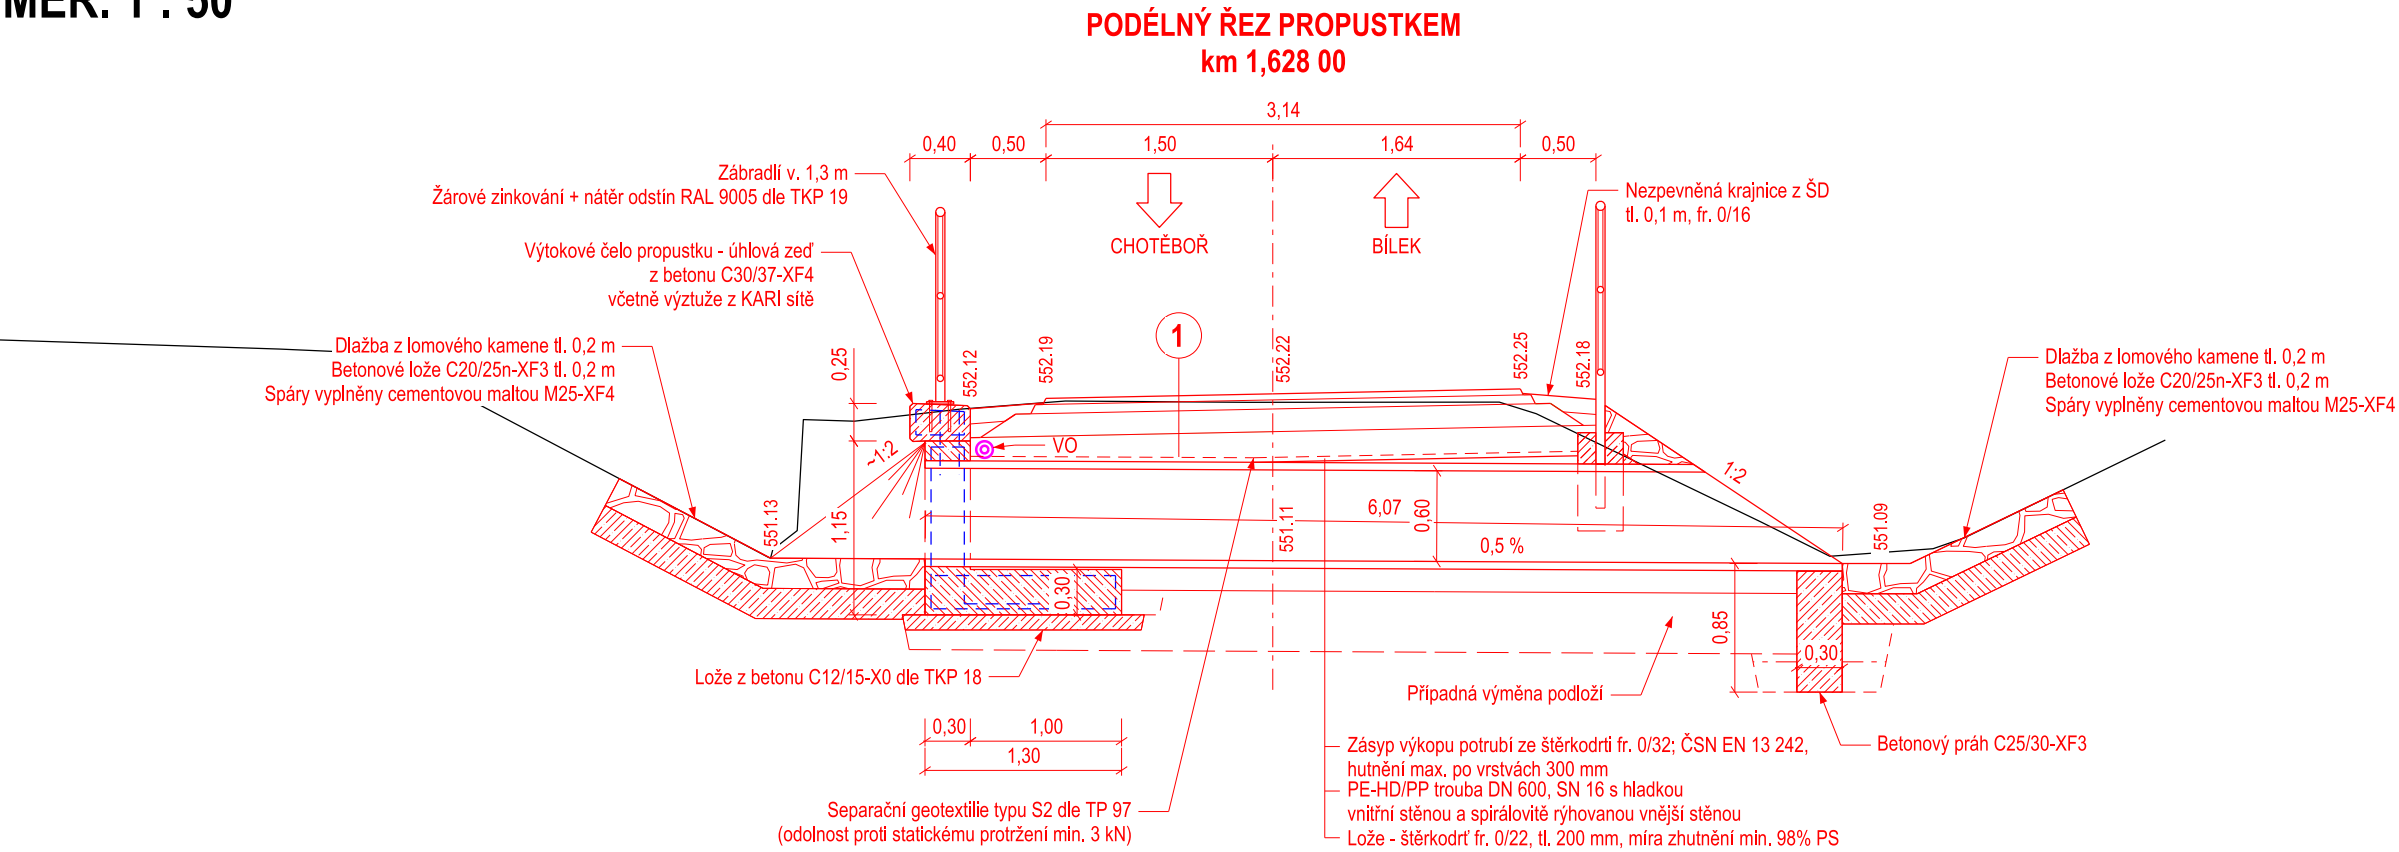

Vývojové body				
Číslo bodu	X (S-JTSK)	Y (S-JTSK)	Z (Bv)	Poznámka
1.628 00 - 1	1097530,67	656116,81	551,13	-
1.628 00 - 2	1097535,40	656120,58	551,94	-
1.865 00 - 1	1097643,53	655912,35	550,10	-
1.865 00 - 2	1097652,90	655915,33	551,13	-
2.167 60 - 1	1097735,15	655624,06	551,95	-
2.167 60 - 2	1097745,54	655627,38	552,17	-
2.580 00 - 1	1097871,10	655234,31	555,57	-
2.580 00 - 2	1097877,39	655238,35	555,73	-
2.730 00 - 1	1097986,23	655137,49	557,84	-
2.730 00 - 2	1097987,83	655145,01	557,76	-

OBJEDNATEL		ZPRACOVATEL		Č. ZAKÁZKY	
		Město Chotěboř Trčák z Lipy 69 583 01 Chotěboř IČ: 00267538		Ing. Jan Lahoda IČ: 06654720 Email: silprol@silprol.cz Tel.: 604 661 982	
AKCE		VYPRACOVAL		21-10	
PD CYKLOSTEZKA CHOTĚBOŘ – BÍLEK		Ing. Jan Lahoda		DATUM	
		ZODPOVĚDNÝ PROJEKTANT		03.2024	
ČÁST		STAVEBNÍ OBJEKT		REVIZE	
DOKUMENTACE OBJEKTŮ		SO 102 - CYKLOSTEZKA 2. ÚSEK		PARE	
VÝKRES		MĚŘÍTKO		PŘÍLOHA	
PODÉLNÝ ŘEZ PROPUSTKY		1 : 50		D2	
		STUPEŇ		6.2	
		PDPS			