

D04 - Přístřešek na popelnice


RYS



fošna ze smrkového dřeva
1260/60/40 mm


fošna ze smrkového dřeva
760/60/40 mm

dvojitá vrátka – 2x 590/940/80 mm
uzamykatelná
pro vývoz popelnic
nosný rám – jekl 80/80/4 mm
fošny – 430/60/40 mm
žárový pozink

kotevní L profil
žárový pozink

nosný ocelový jekl
80/80/4 mm
žárový pozink
kotvený do betonového základu
250/250/500 mm

ŘEZ 2-2
M 1:25

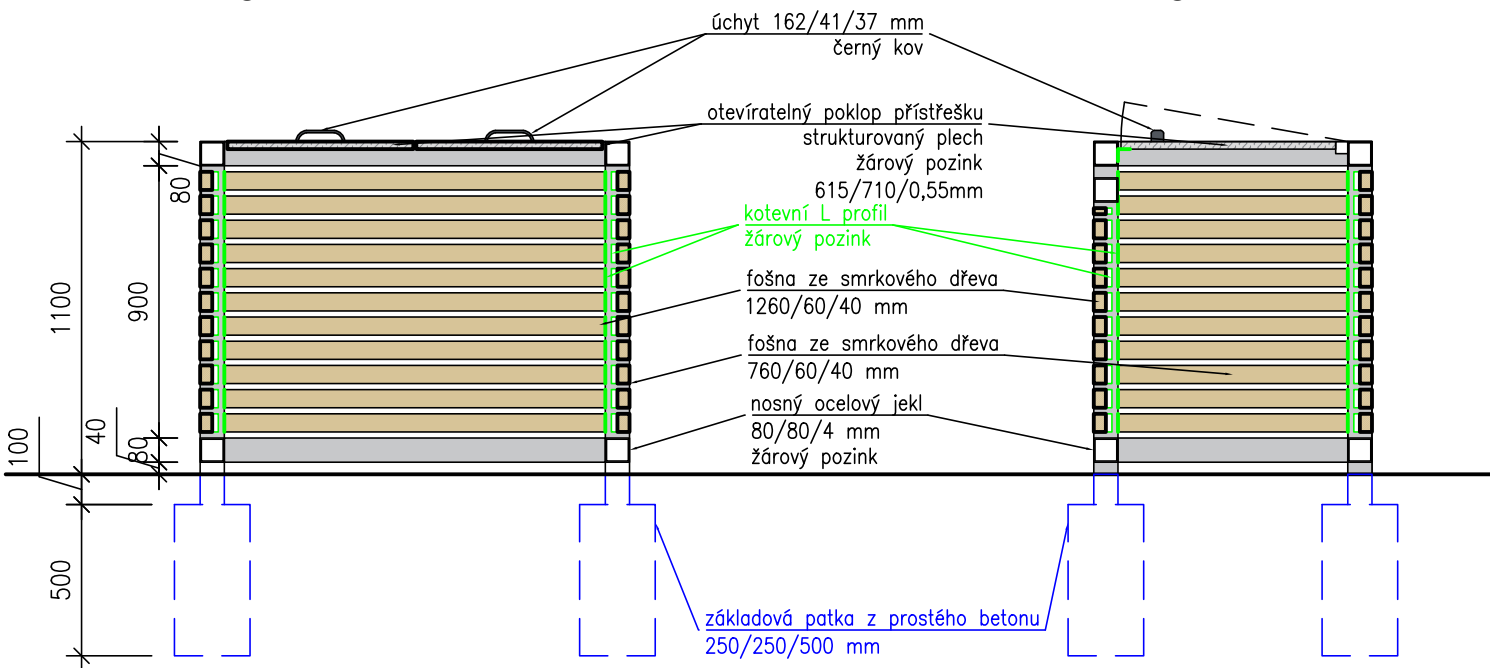

D SHORA

nosný ocelový jelek
80/80/4 mm
žárový pozink
kotvený do betonového základu
250/250/500 mm

1420

920


615 615 710

10 10 10 10 10 10 80 40 80

úchyt 162/41/37 mm
černý kov

otevratelný poklop přístřešku
strukturovaný plech
žárový pozink
615/710/0,55 mm

POHLED B
M 1:25

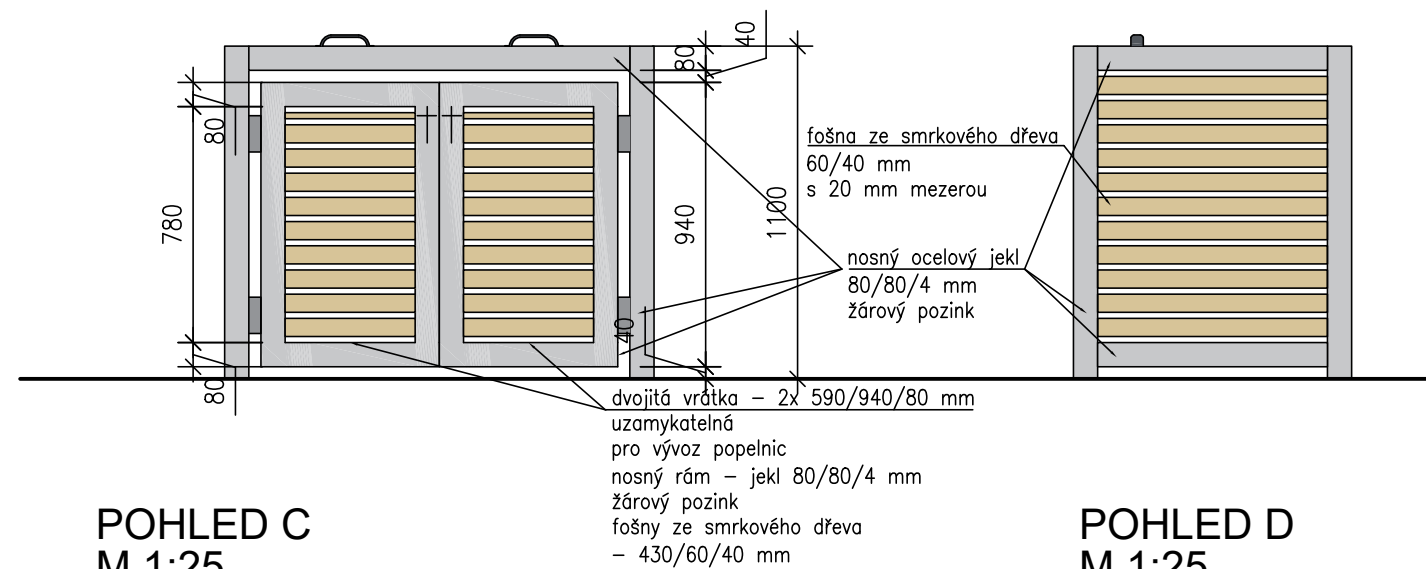

POHLED D
M 1:25

